

Details are INDICATIVE ONLY and need to be made project specific.

While reasonable care has been taken to ensure that the information included in this drawing was accurate at the time of issue, we reserve the right to change specifications at any time. Final detailing remains the responsibility of the designer due to site & client specific requirements.

Do not scale from this drawing.

Drawing to be read in conjunction with all standard series drawings

5/8" Baumit FL68 Lime Render direct to Tradical® Hemcrete®

External Finish:  
1/8" Pre-colored Baumit SEP Lime Render Top Coat

Generic render expansion joint bead to suit render thickness

Movement joint


Depth of Tradical® Hemcrete® to suit thermal performance required

Wood frame and bracing requirements to architect's specification

Stainless steel or UPVC corner beading

Proprietary expanding tape around perimeter of window for air tightness

Window type and position to designer's specification

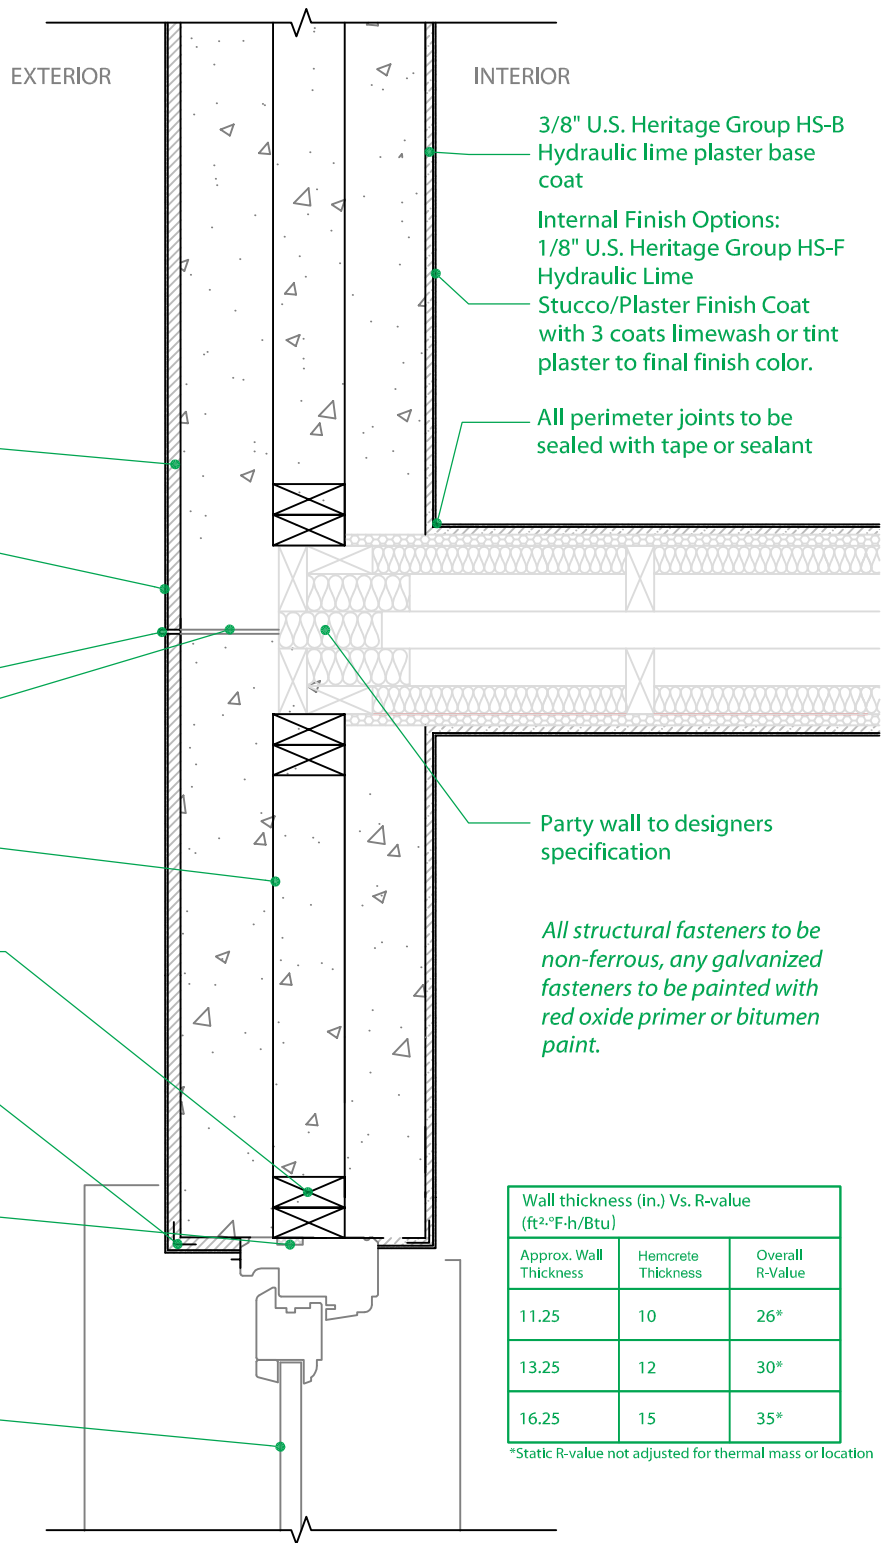

Wall thickness (in.) Vs. R-value (ft <sup>2</sup> ·F·h/Btu)		
Approx. Wall Thickness	Hemcrete Thickness	Overall R-Value
11.25	10	26*
13.25	12	30*
16.25	15	35*

\*Static R-value not adjusted for thermal mass or location